


F-1. TYPICAL ASPHALT ROAD SECTION

STANDARD ASPHALT SECTION

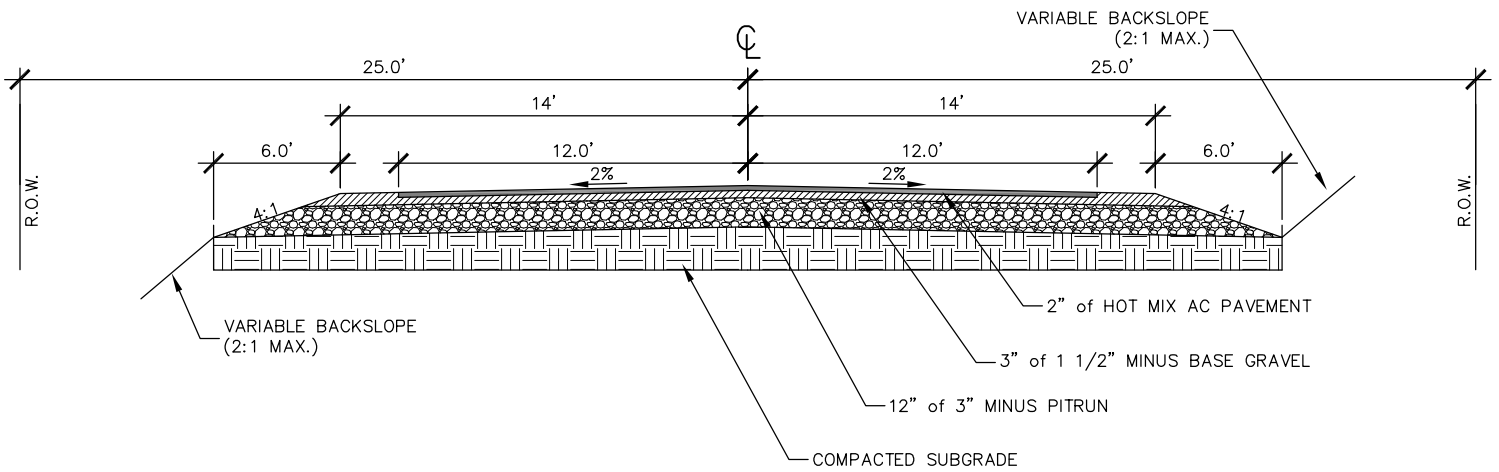

SANDERS COUNTY


8/22/13

Road Classification	Asphalt Width	Base Gravel Width (Shoulder to Shoulder)	Righ-Of-Way Width
Collector	26 ft.	30 ft.	60 ft.
Local	24 ft.	28 ft.	50 ft. *
Low Volume	18 ft.	22 ft.	50 ft. *

* 60 ft. Right-Of-Way Width required in Hilly Terrain

F-2. TYPICAL GRAVEL ROAD SECTION

STANDARD GRAVEL SECTION

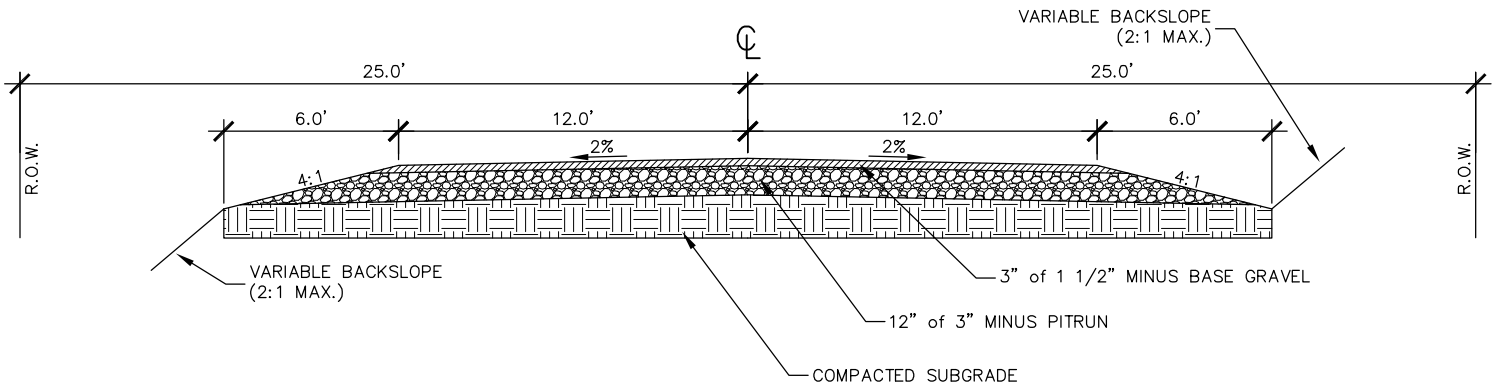

SANDERS COUNTY

8/22/13

Road Classification	Gravel Surface Width	Righ-Of-Way Width
Collector	26 ft.	60 ft.
Local	24 ft.	50 ft. *
Low Volume	18 ft.	50 ft. *

* 60 ft. Right-Of-Way Width required in Hilly Terrain